


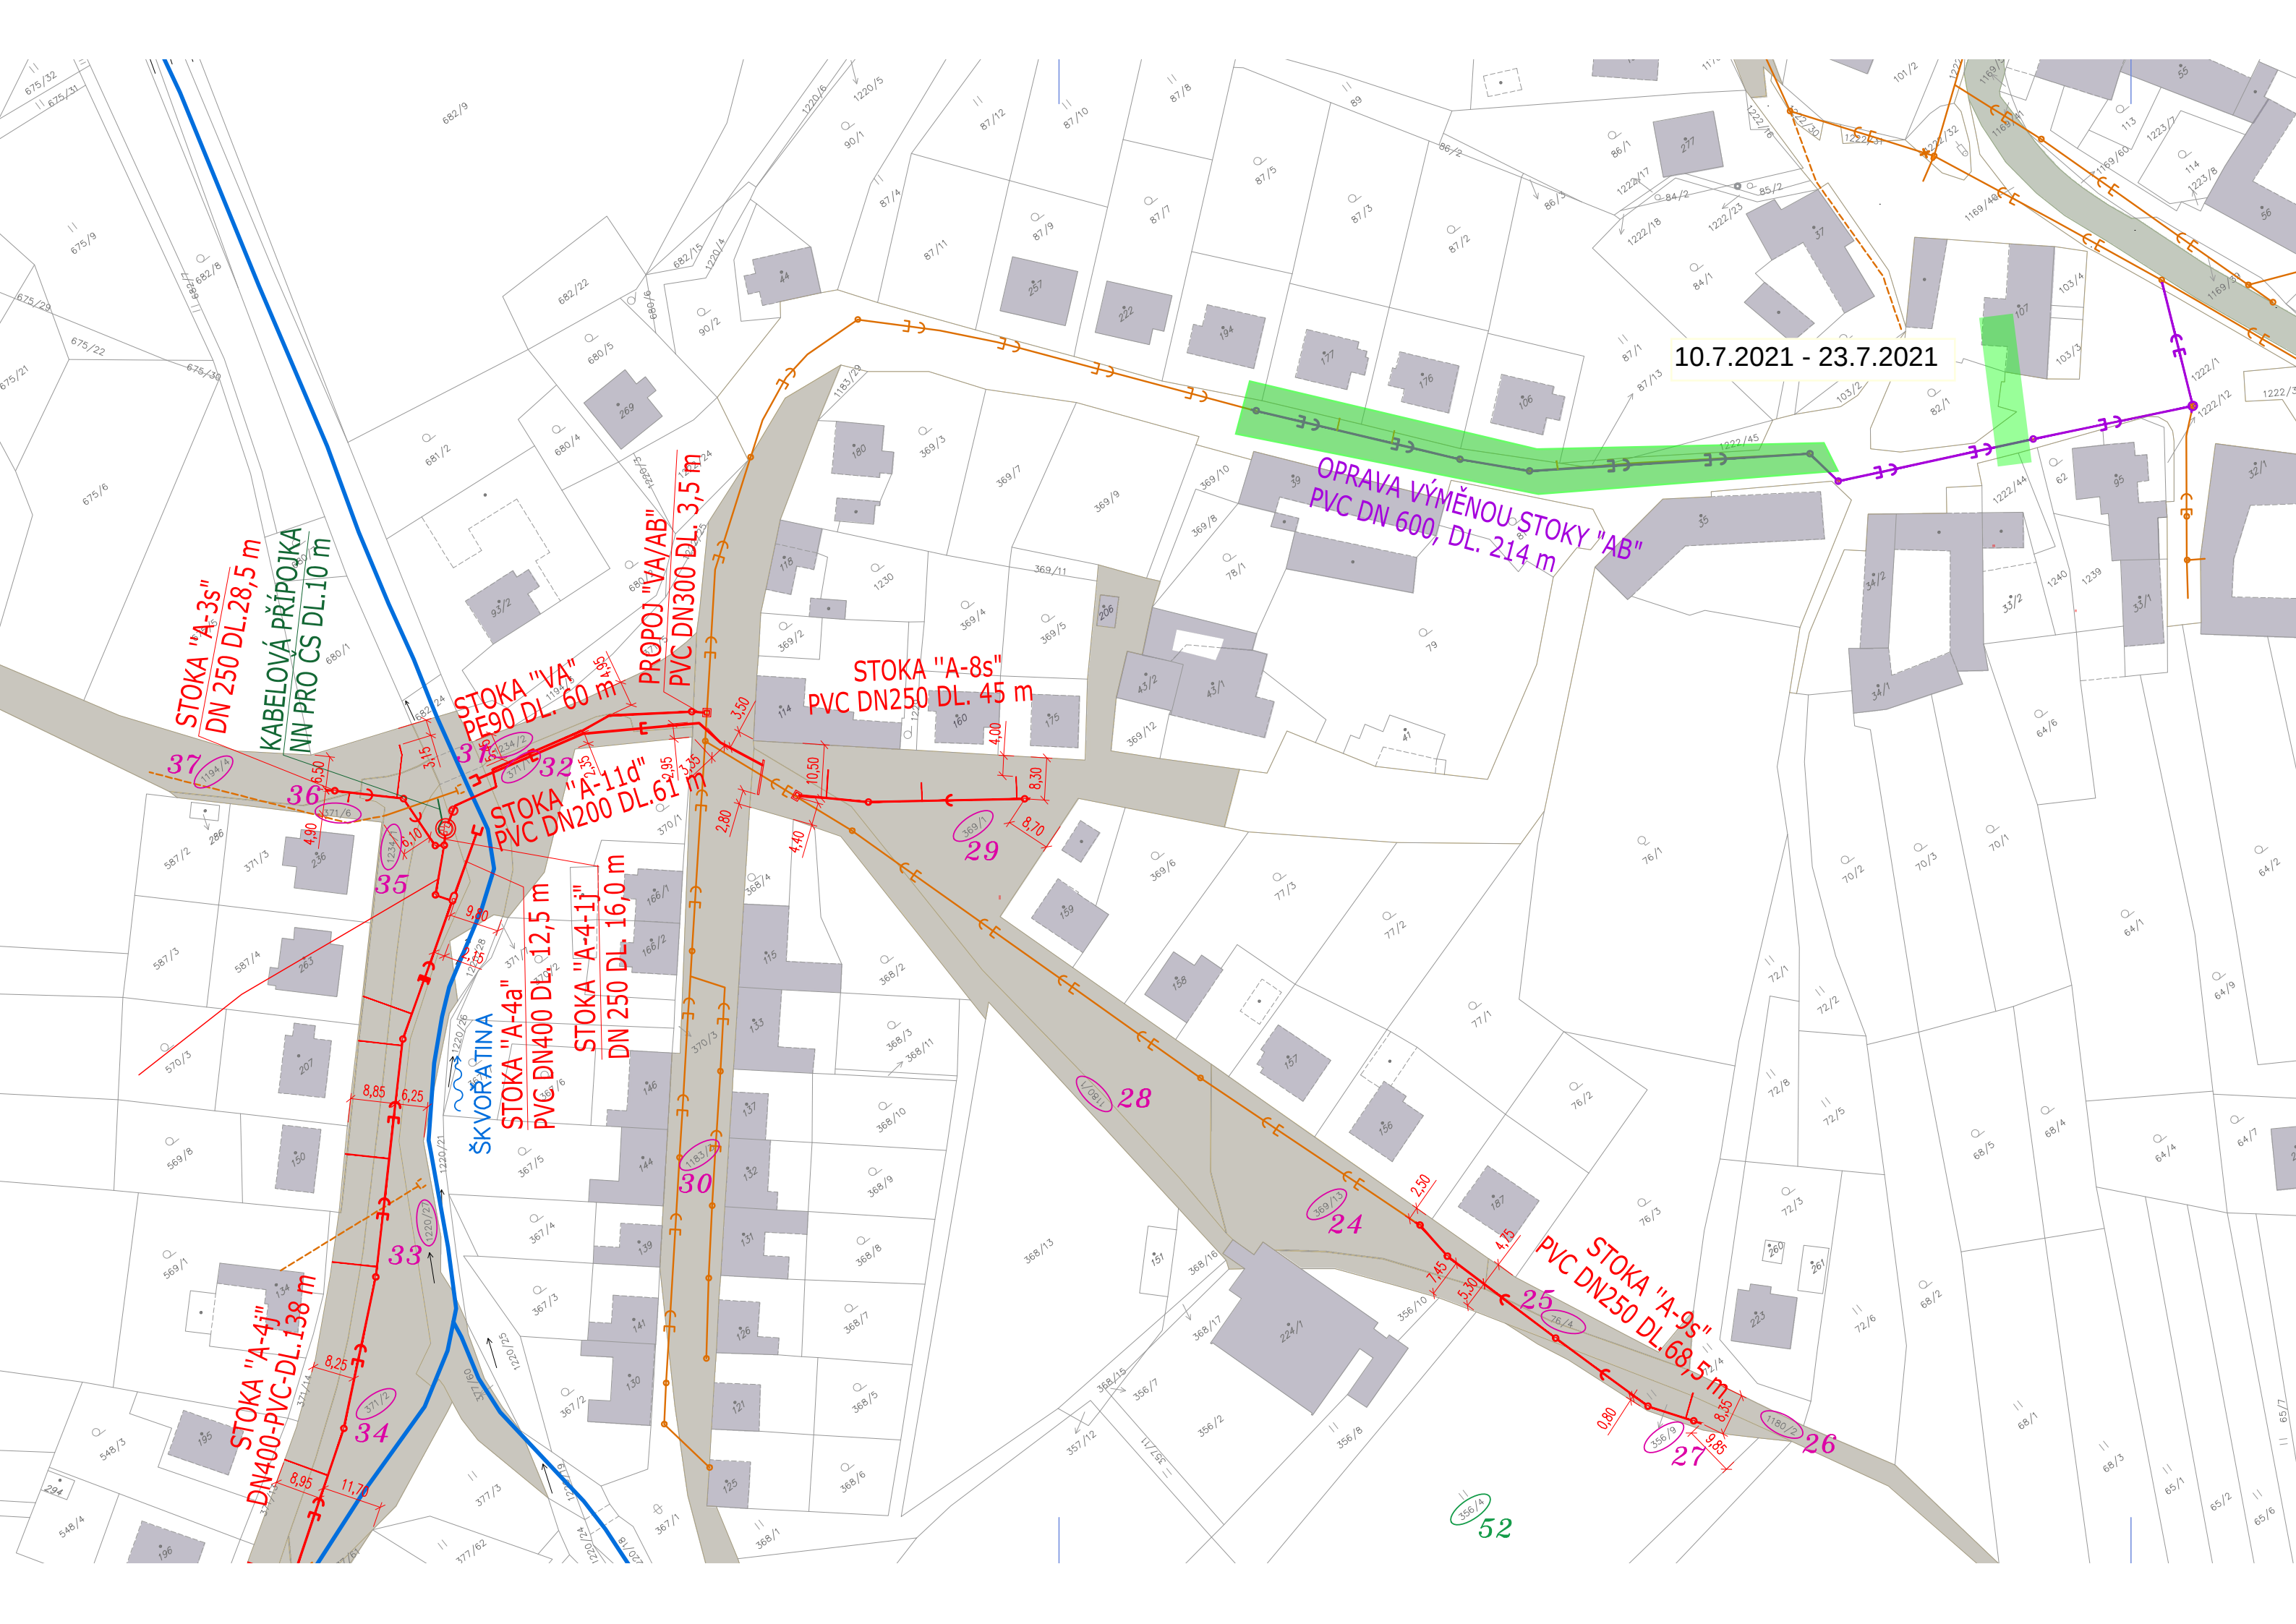

10.7.2021 - 23.7.2021

STOKA "A-3s"  
DN 250 DL.28,5 m

KABELOVÁ PŘÍPOJKA  
NN PRO ČS DL.10 m

STOKA "VA"  
PE90 DL. 60 m

PROPOJ "VA/AB"  
PVC DN300 DL. 3,5 m

STOKA "A-8s"  
PVC DN250 DL. 45 m

STOKA "A-11d"  
PVC DN200 DL.61 m

STOKA "A-4a"  
PVC DN400 DL.12,5 m

STOKA "A-4-1j"  
DN 250 DL. 16,0 m

STOKA "A-4j"  
DN400-PVC-DL.138 m

OPRAVA VÝMĚNOU STOKY "AB"  
PVC DN 600, DL. 214 m

STOKA "A-9s"  
PVC DN250 DL.68,5 m

ŠKVORÁTKA

52

28

29

24

25

27

26

33

34

35

36

37

30

31

32

33