


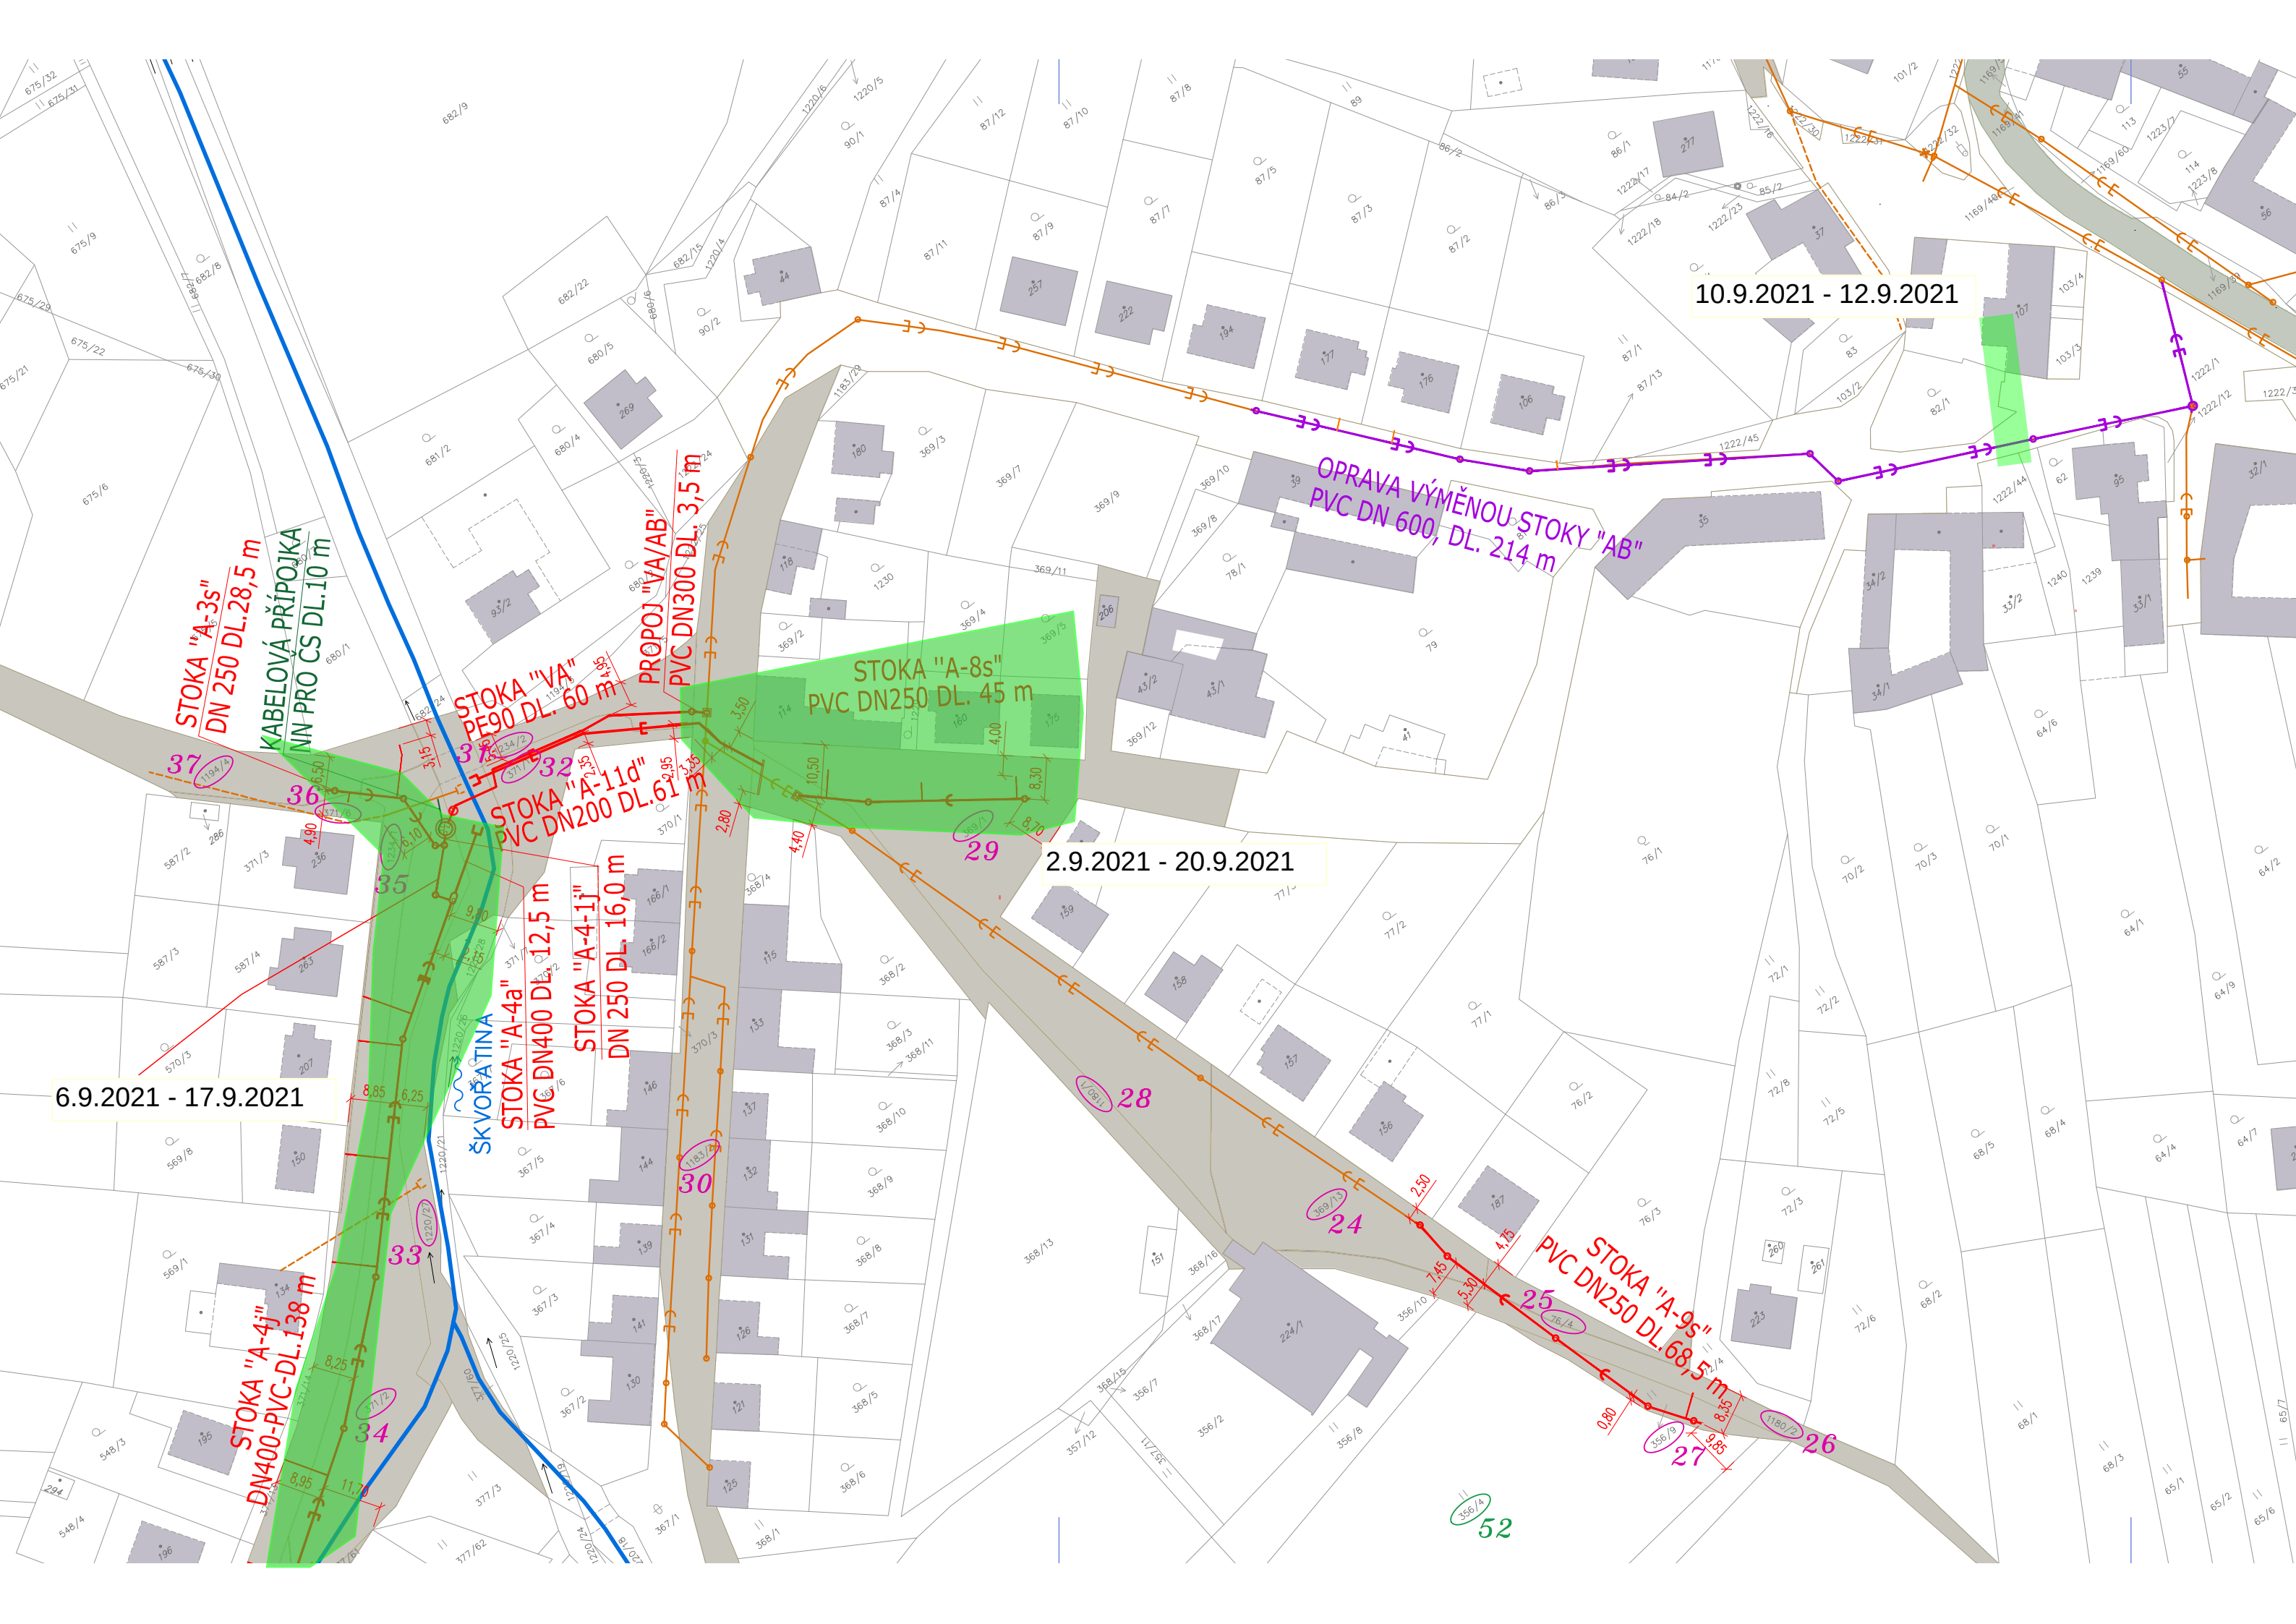

10.9.2021 - 12.9.2021

OPRAVA VÝMĚNOU STOKY "AB"
PVC DN 600, DL. 214 m

2.9.2021 - 20.9.2021

6.9.2021 - 17.9.2021

STOKA "A-3s"
DN 250 DL.28,5 m

KABELOVÁ PŘÍPOJKA
NN PRO ČS DL.10 m

STOKA "VA"
PE90 DL. 60 m

PROPOJ "VA/AB"
PVC DN300 DL. 3,5 m

STOKA "A-8s"
PVC DN250 DL. 45 m

STOKA "A-11d"
PVC DN200 DL.61 m

STOKA "A-4a"
PVC DN400 DL.12,5 m

STOKA "A-4-1j"
DN 250 DL. 16,0 m

STOKA "A-4j"
DN400-PVC-DL.138 m

STOKA "A-9s"
PVC DN250 DL.68,5 m

ŠKVORÁTKA